


2

SECOND FLOOR


SCALE: 1/16" = 1'-0"

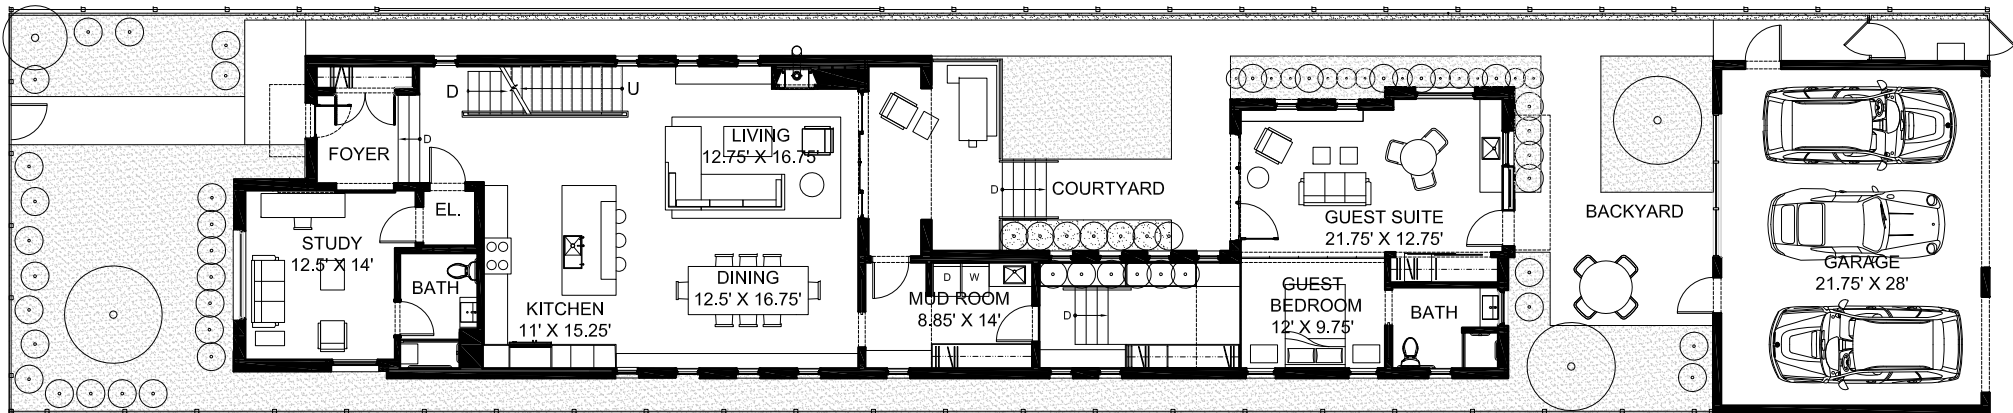

1

FIRST FLOOR

SCALE: 1/16" = 1'-0"

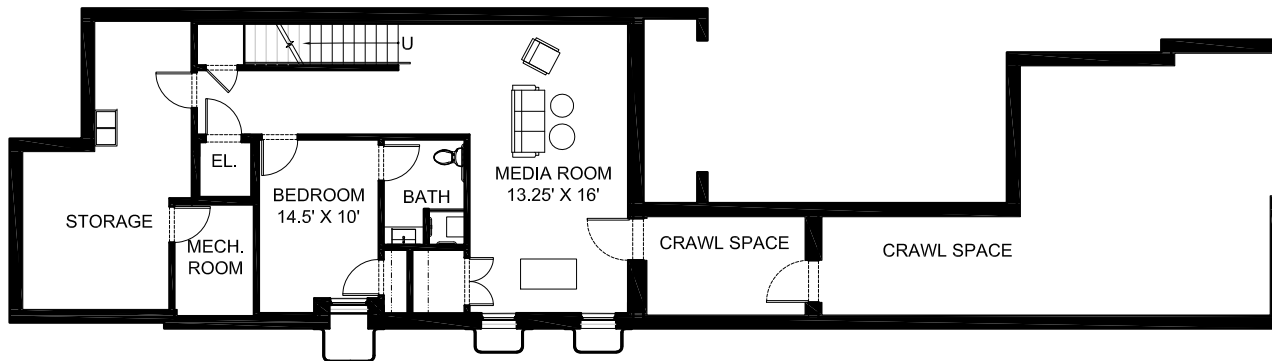

0

BASEMENT

SCALE: 1/16" = 1'-0"